


CresOLine - CENTRE FOR DISTANCE AND ONLINE EDUCATION (CDOE)

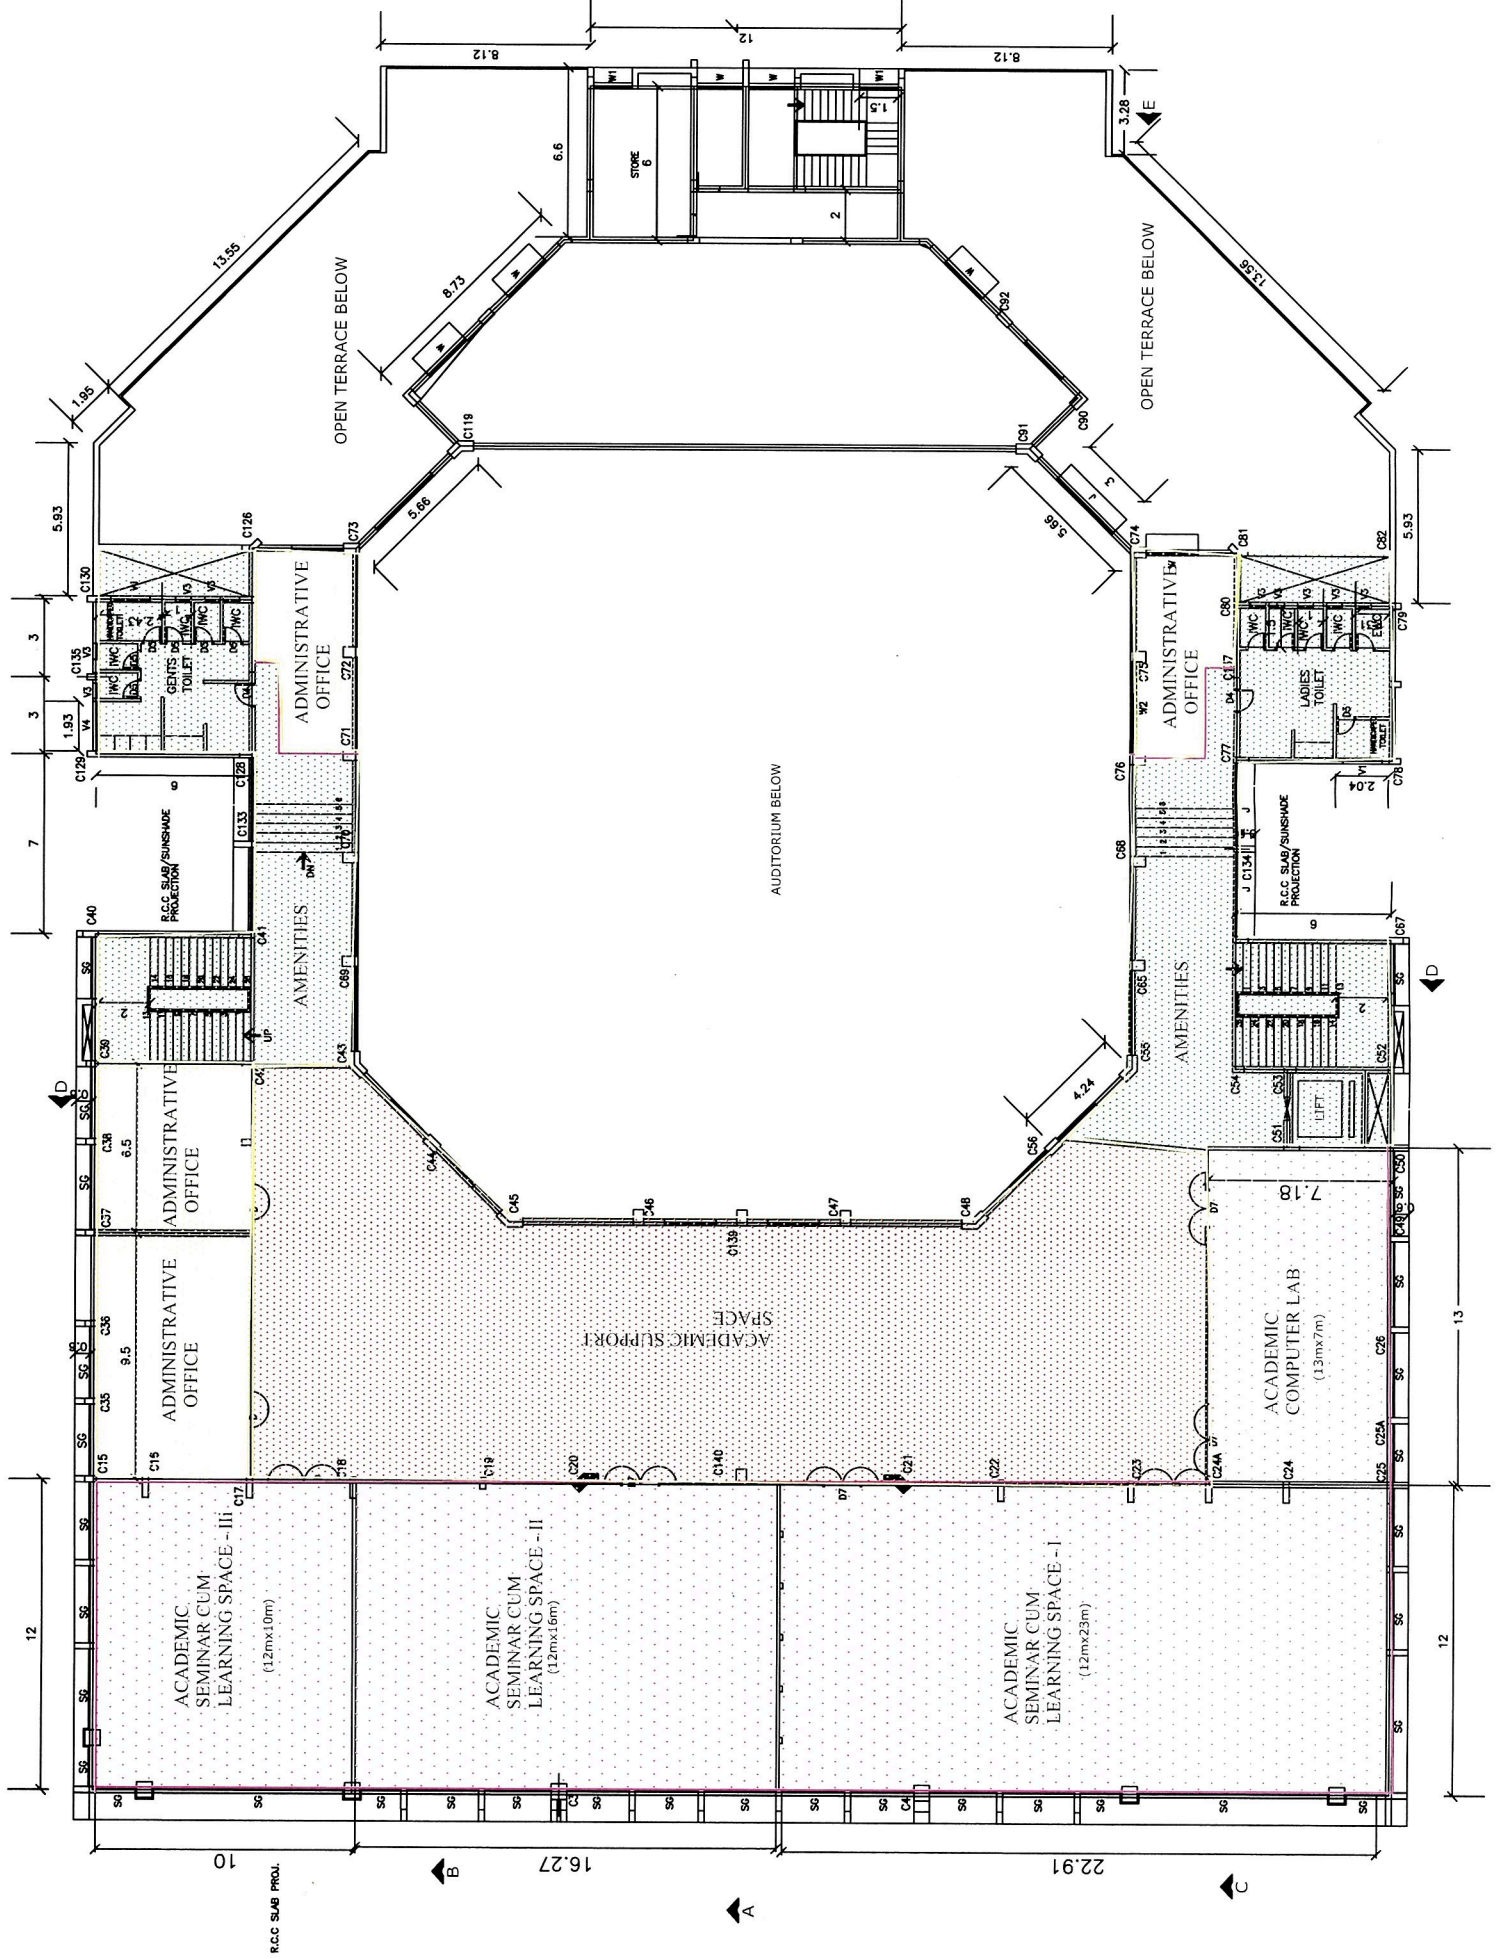

SCHEDULE OF JOINERY

TYPE	DESCRIPTION	SIZE
D	DOOR	1800 x 2400
D2	DOOR	1000 x 2400
D4	DOOR	800 x 2400
D6	DOOR	750 x 1950
D7	DOOR	1500x2400
W	C.W WINDOW	2000 x 1500
W1	C.W WINDOW	1500 x 1500
V1	C.W VENTILATOR	1500 x 600
V2	C.W VENTILATOR	1770 x 600
V3	C.W VENTILATOR	600 x 600
V4	C.W VENTILATOR	1925 x 600

DETAILED

S.NO	DESCRIPTION	SQFT
1	ACADEMIC	7530
2	ACADEMIC WORK SPACE	4637
3	ADMINISTRATIVE OFFICE	1643
4	AMENITIES	2993
	TOTAL AREA	16805

REV.	DESCRIPTION	DATE	BY	CHKD.
A1	ISSUED FOR CDM APPROVAL FOR REGULATIONS	24.08.12	NI	SH

GRAPHIC SCALE: 0 0.5M 1M 2M 3M 4M 5M

B.S.ABDUR RAHMAN CRESCENT
INSTITUTE OF SCIENCE & TECHNOLOGY
VANDALUR

APPLICANT SIGNATURE

For B.S. ABDUR RAHMAN CRESCENT
INSTITUTE OF SCIENCE AND TECHNOLOGY
VNA
 Director (Planning & Development)

LEGEND: SHOWN THIS PROPOSED

SPECIFICATIONS

- CONCRETE WORKING AS PER STRUCTURAL DESIGN.
- CONCRETE TO BE 1:1.5:3 FOR SLABS.
- ALL RCC WORKS LIKE LINTEL, SUNKHOLE & SLABS SHOULD BE M20.
- WALLS ARE FINISHED WITH G.A.S. - 12mm THK.
- WALLS ARE FINISHED WITH G.A.S. FINISH FOR INTERIOR & EXTERIOR.
- WORKING COURSE USING BRICK BAT COURSE.
- FLOOR FINISHED WITH POLISHED TILES IN PROPER SLOPE.
- FLOOR FINISHED WITH POLISHED TILES.
- ALL WORKS TO BE FINISHED WITH PROPER WORK.
- ALL FLOOR FINISHES ARE IN 15mm THICK WITH CM 14.